


SCHEDULE	PROPOSED	AMAZON TEMPLATE
Site Area	15,96 Ha	16,86 Ha
Docks Doors	58	58
Total Car Parking Spaces	820	820
Trucks Spaces	61	61
Car Parking	779	779
Disabled Parking Spaces	41	41
Motorbike	50	41
Cycles	80	80
Level Access Vehicle Doors	4	2

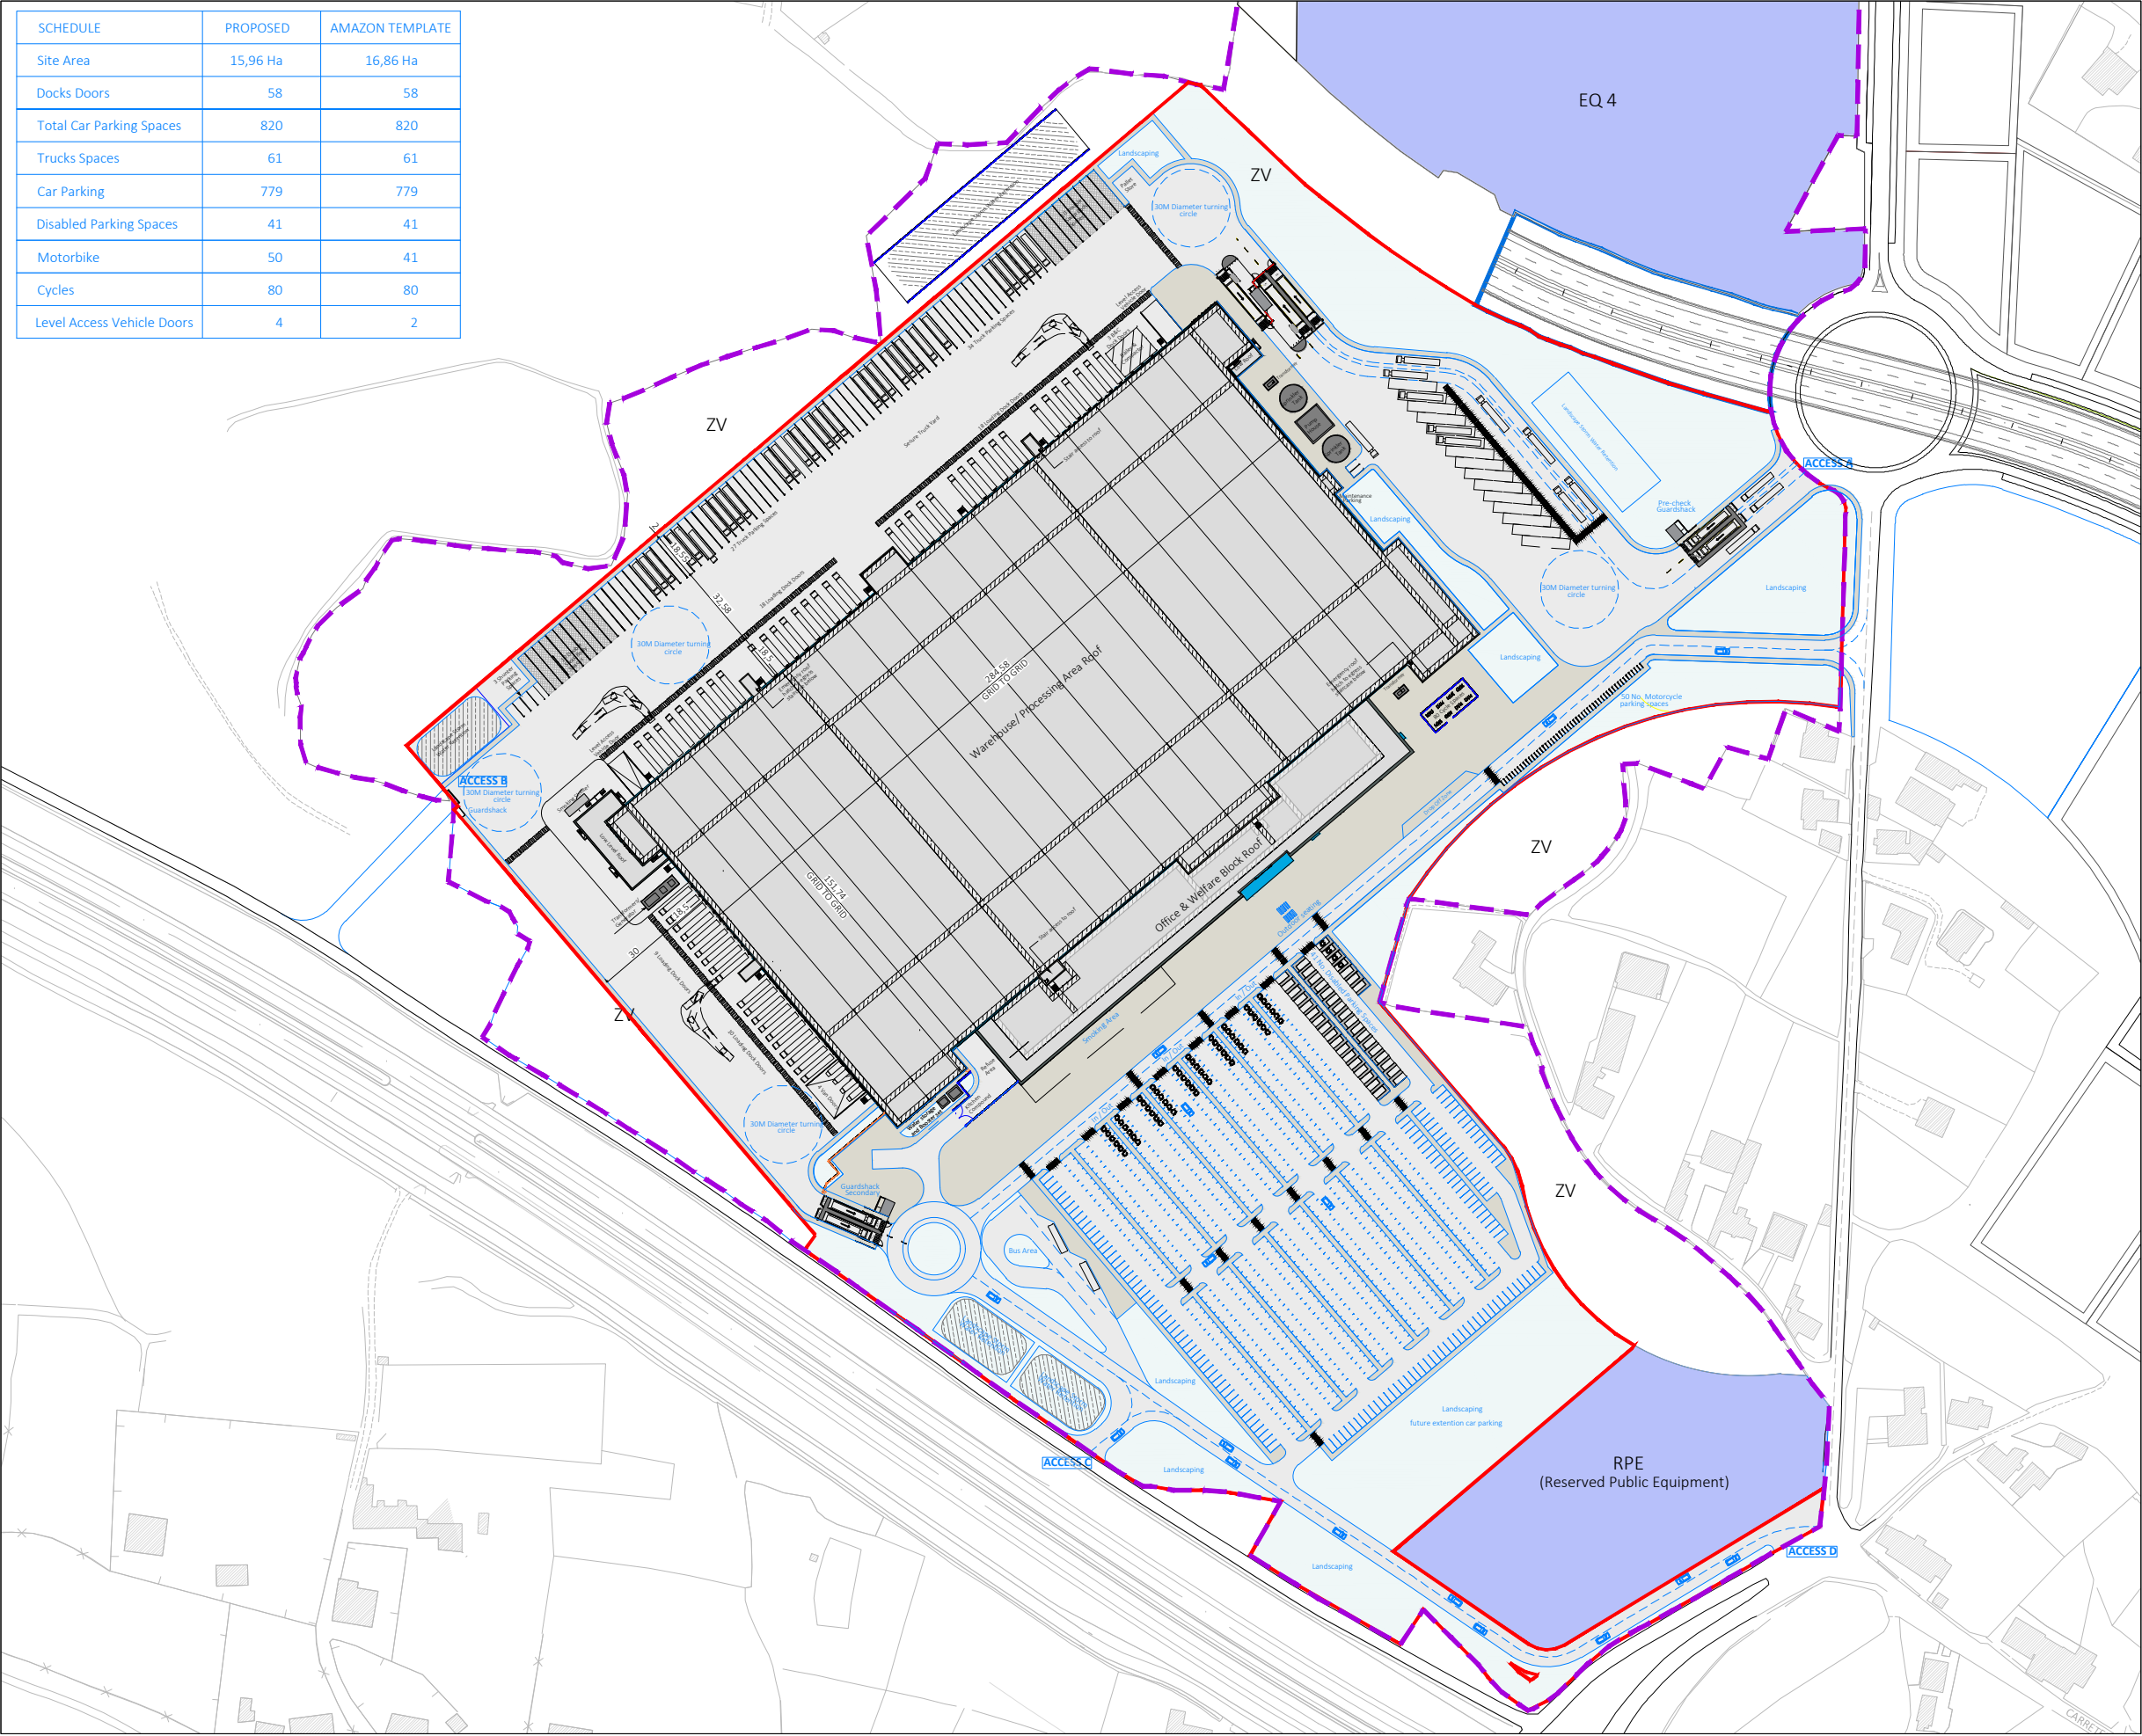

Documentation

Document control review

VERSION	DATE	DESCRIPTION
1.0	04-02-2020	proposed plane
2.0	10-02-2020	flat proposal corected
3.0	12-02-2020	Building shifted North-West Precheck and parking edited (RHDHV)
3.5	19-02-2020	Seasonal exit road edited, precheck optimized Disabled parking moved (IN PROGRESS) (RHDHV)
4.0	19-02-2020	Seasonal exit roundabout added, precheck enlarged turning circle truckyard optimized (RHDHV)

Technical approval, elaboration and data

	ELABORATED	REVIEW	APPROVED
Name:	ICC		ALL
Firm:			
Date:	10-02-2020		10-02-2020
Replaces:			
Copy delevred to:			

FILE DWG:

propuesta implantacion AZ 02-2020b

Industrial area Bobes Siero

PARCEL PROPOSAL